

PETITION FOR ALLEY CLOSURE/VACATION

Pursuant to London City Ordinance #209-13

To request that Council close/vacate an alley in the City of London, submit this petition plus:

1. a description of the alley to be closed/vacated, i.e. the property addresses abutting the alley and the streets between which the portion of the alley to be closed/vacated lies;
2. a map or drawing of the alley to be closed including the abutting properties;
3. a list of the names and addresses of all owners of property abutting the alley to be closed/vacated;
4. the signatures of all property owners that consent to the closure/vacation of the alley;
5. a non-refundable filing fee of seventy-five dollars (\$75.00).

Description of alley to be closed/vacated See attached description;

Names and Addresses of Owners of Abutting Property:

<u>DONNA PRUITT</u>		
<u>Donna Pruitt</u>		<u>1-7-21</u>
<u>Arthur W Rapier</u>	<u>Arthur W Rapier</u>	<u>1-7-21</u>
<u>Tonya Coburn</u>	<u>Tonya Coburn</u>	<u>1-7-21</u>

Printed name and Signature of Owners of Abutting Property, if consenting to closure/vacation:


<u>DAVID M. PETERS,</u>	<u>David M. Peters</u>	<u>01/08/2021</u>
<u>Priscilla Rinehart</u>	<u>Priscilla Rinehart</u>	<u>1-7-21</u>
<u>Arthur W Rapier</u>	<u>Arthur W Rapier</u>	<u>1-7-21</u>
<u>Patricia Pyles</u>	<u>Patricia Pyles</u>	<u>1-7-21</u>
<u>Tonya Coburn</u>	<u>Tonya Coburn</u>	<u>1-7-21</u>

Signature(s) of Property Owner(s) Requesting Closure/Vacation:

<u>MARK SEXTON</u>	<u>Mark Sexton</u>	<u>1/7/21</u>
--------------------	--------------------	---------------

Date Petition Submitted: 1/8/2021



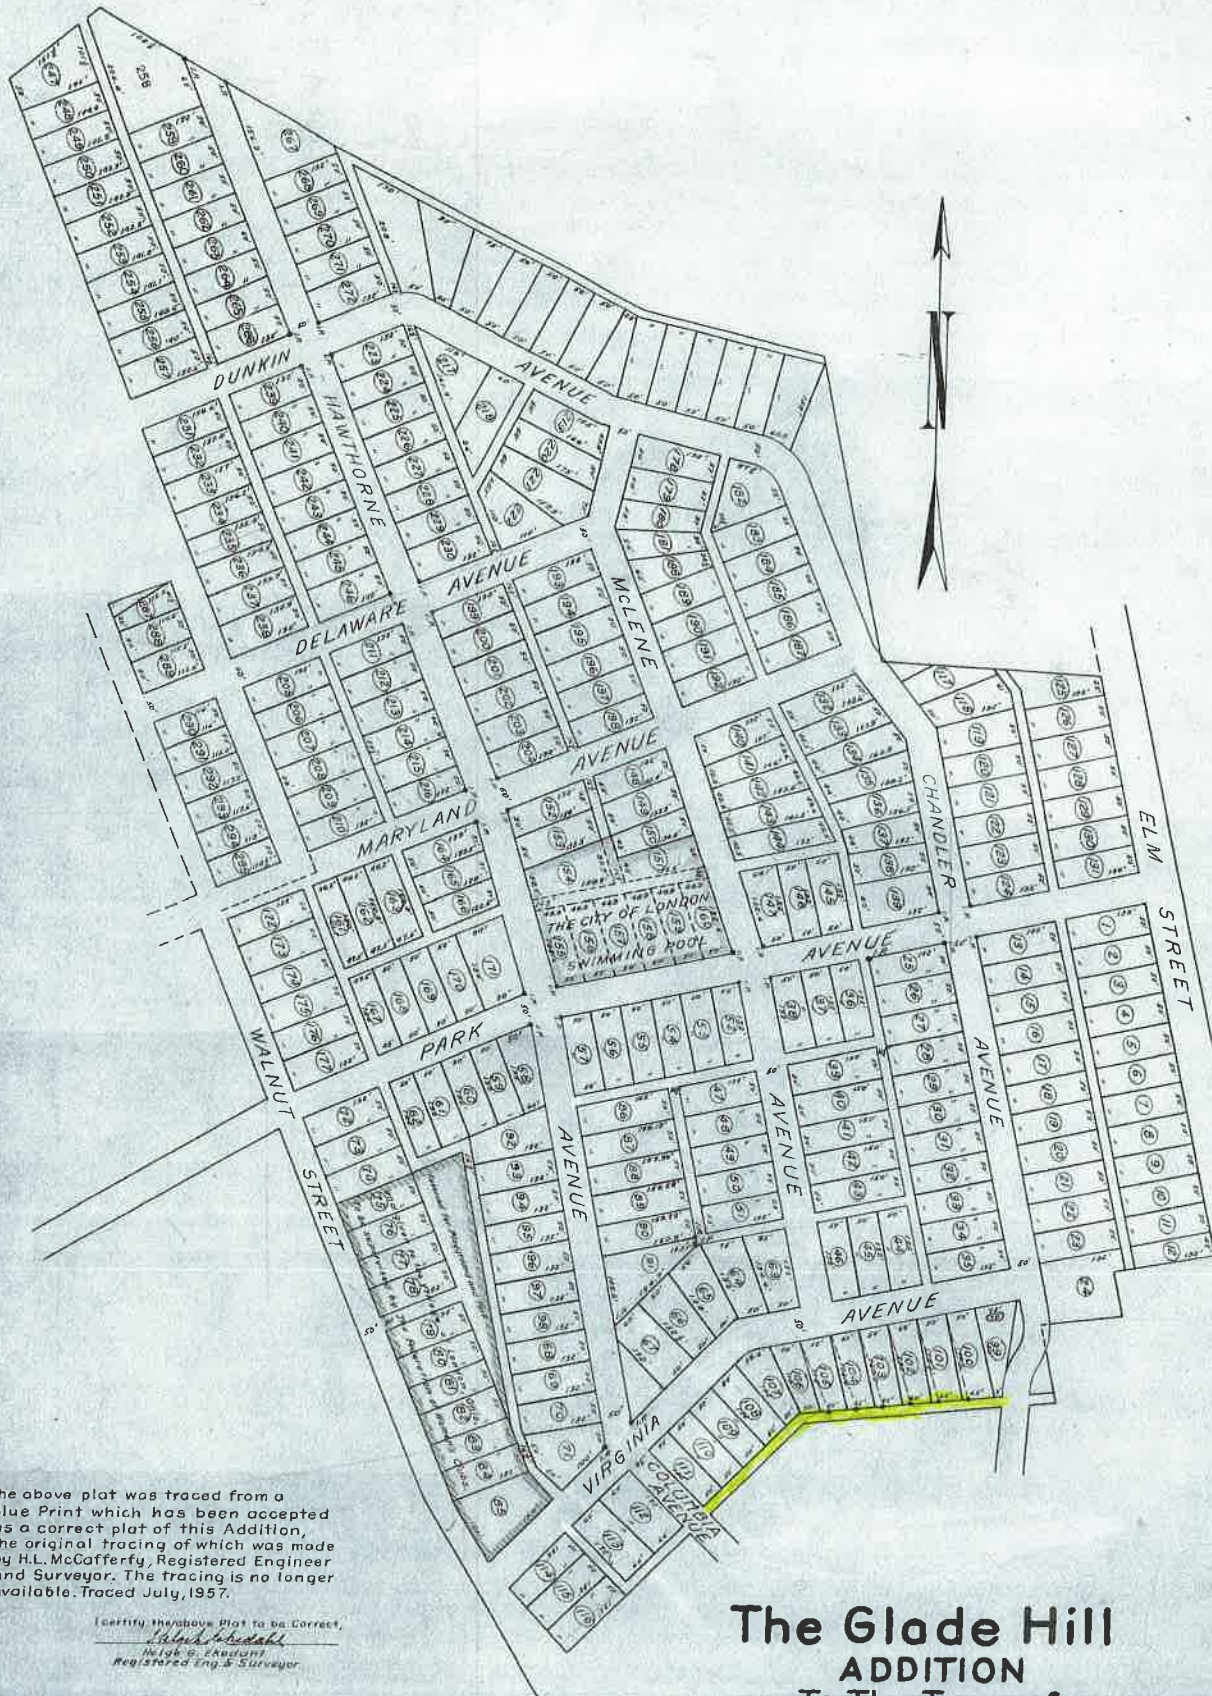

The above plat was traced from a Blue Print which has been accepted as a correct plat of this Addition, the original tracing of which was made by H.L. McCafferty, Registered Engineer and Surveyor. The tracing is no longer available. Traced July, 1957.

I certify the above plat to be correct.
Walter Woodall
 High C. Assistant
 Registered Eng. & Surveyor

0 50 100 200 400
 SCALE IN FEET

The Glade Hill
ADDITION
 To The Town of
LONDON
 Madison Co., Ohio



AA



madisonoh-auditor-classic.ddti.net



Comf Ghost Fire (...)

The Courtne...

Birds of Prey...


Smokers | Fi...

is cocoa pow...

give yourself...

Welcome to...


Madisk

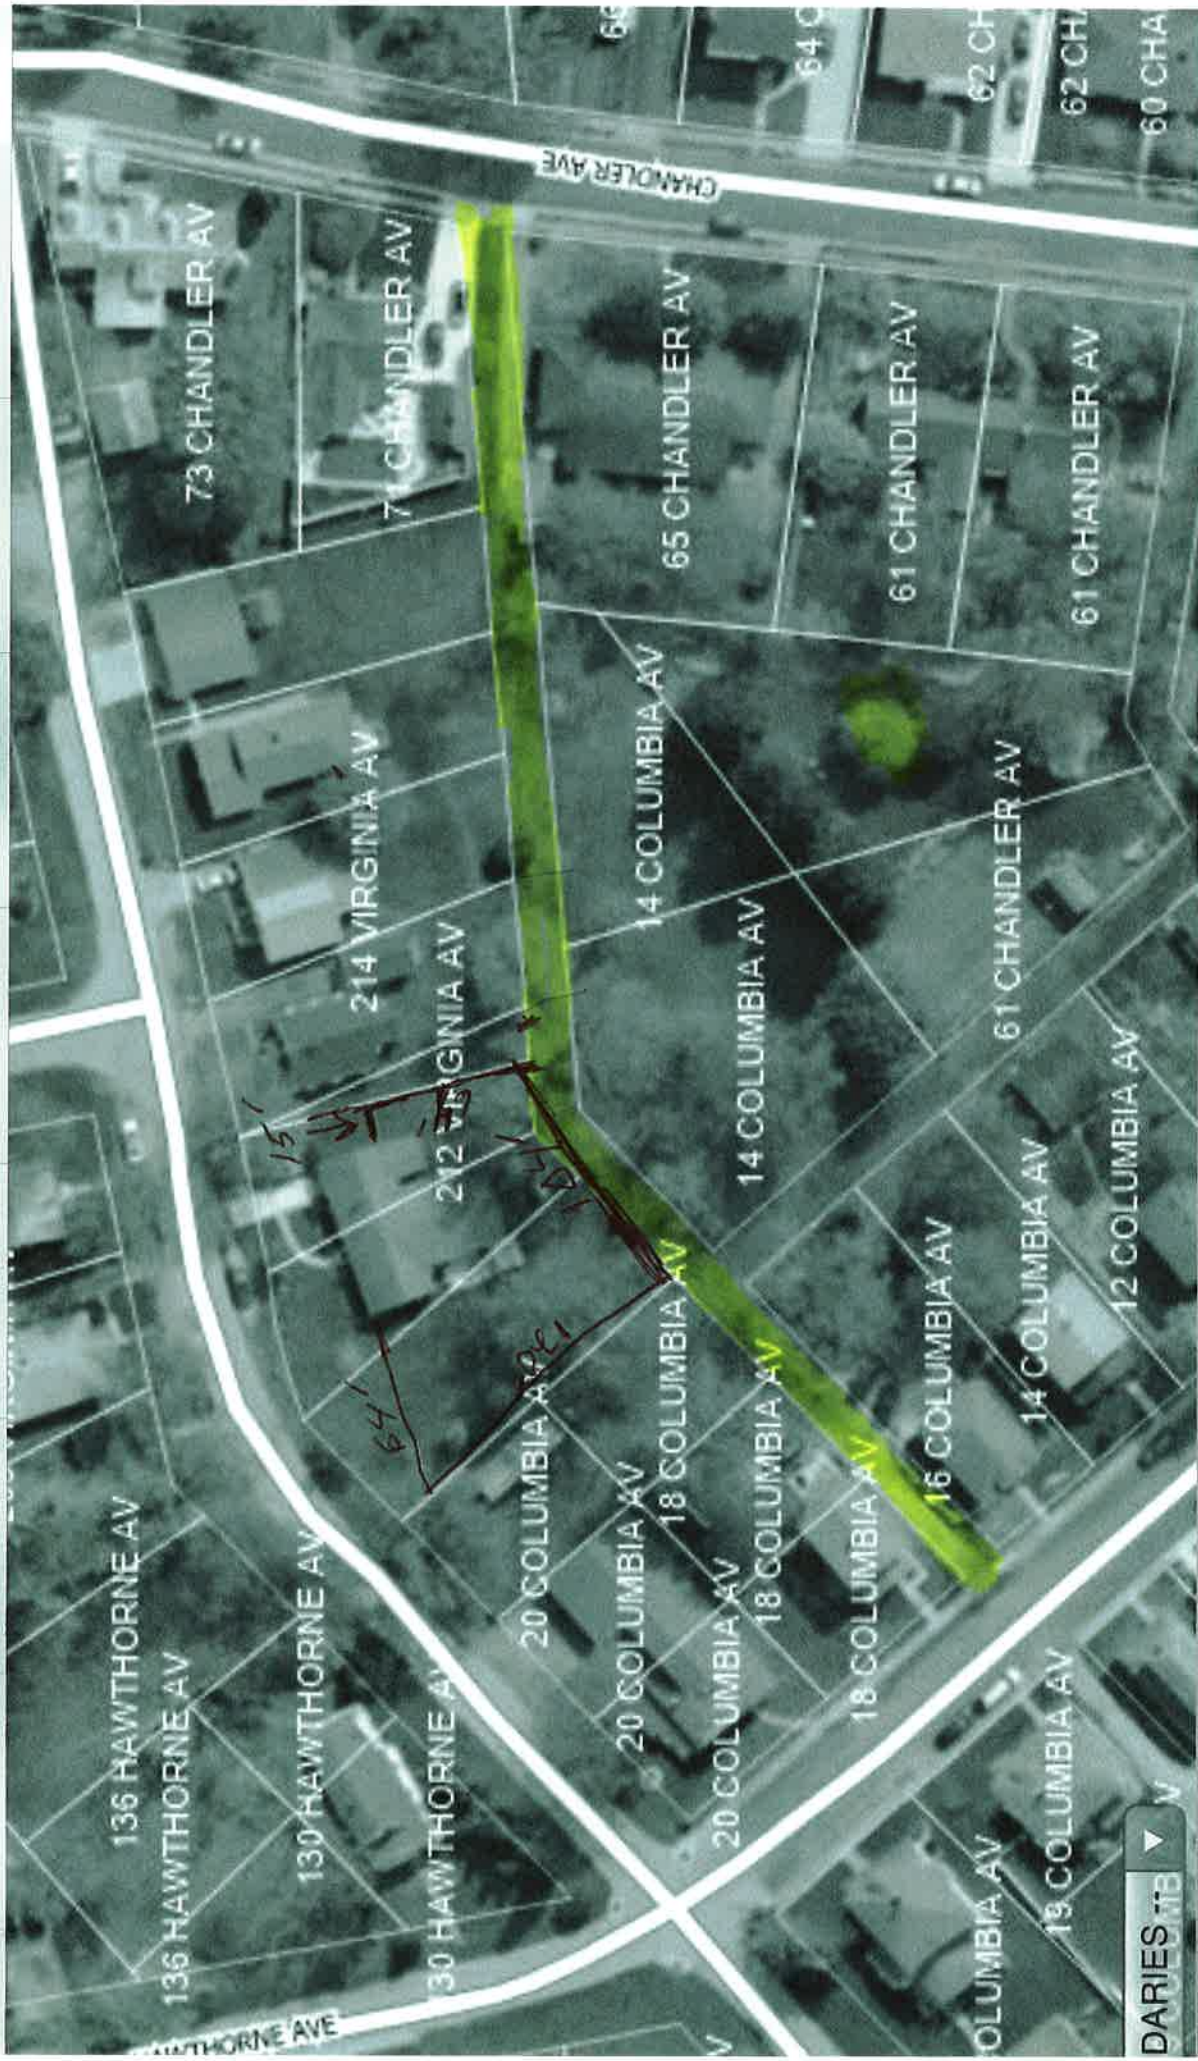

Parcel Number (Click to view data)

Owner Name

Property Address

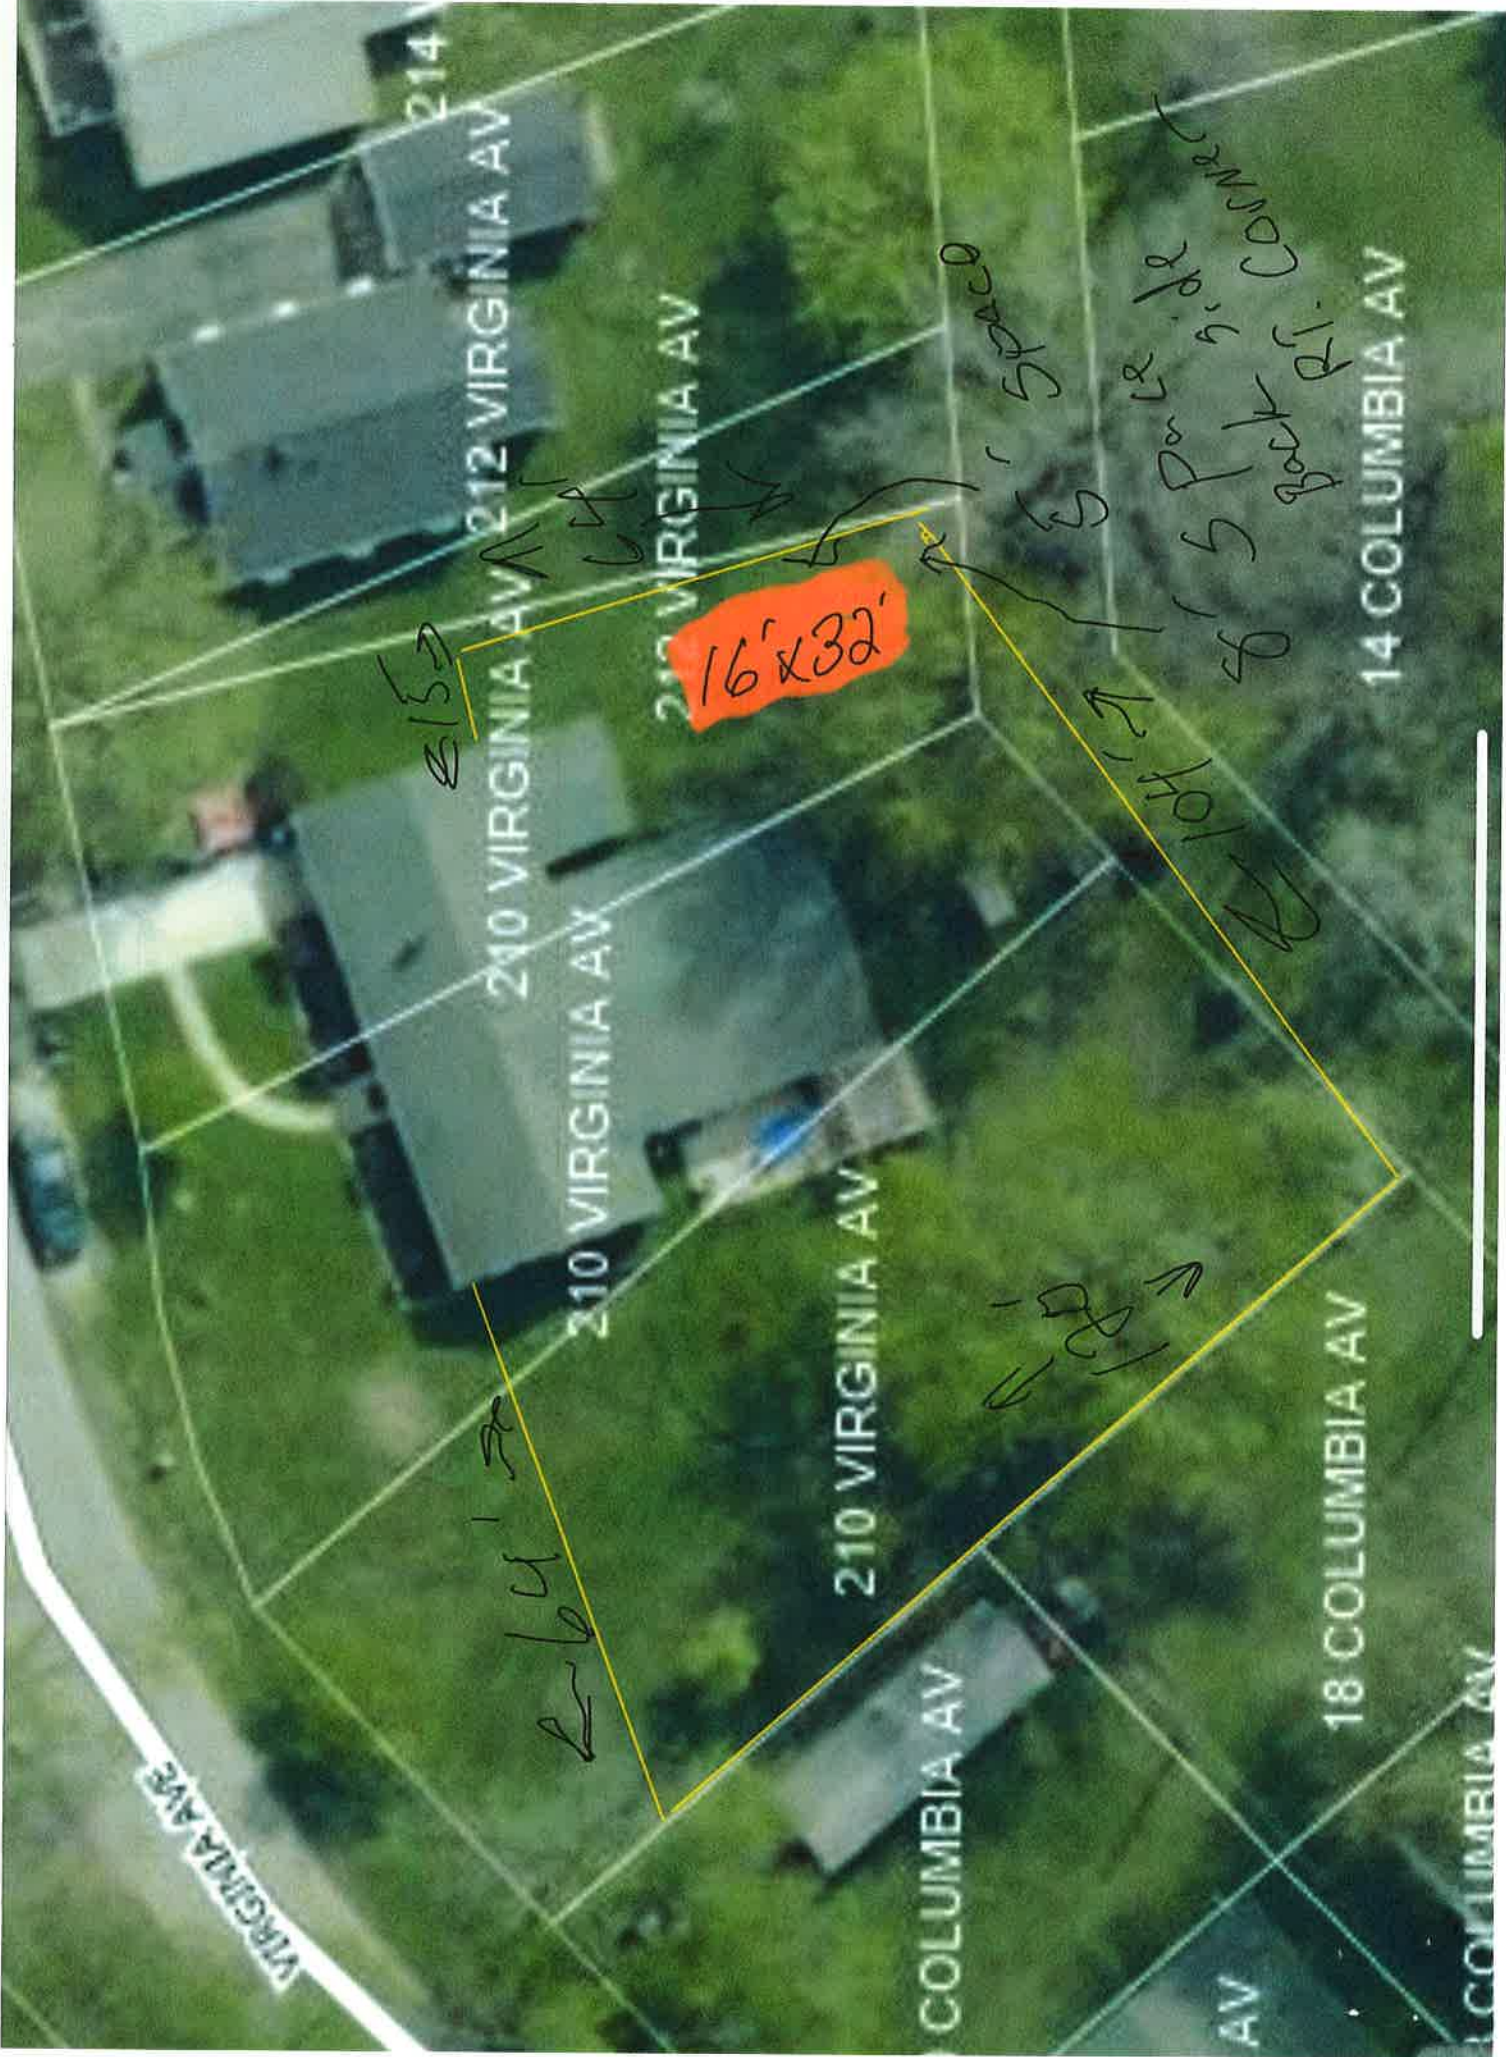



Proposed Alley Vacation

X We have no objections to the alley vacation

_____ We reserve easement rights on the above vacation

_____ We offer the following comments on the above alley vacation:

[Signature]
Authorized Signature

Supt.
Title

Company: Board of Public Utilities-Water

Date: 1-25-21

Virginia Ave



Proposed Alley Vacation

 X We have no objections to the alley vacation

 We reserve easement rights on the above vacation

 We offer the following comments on the above alley vacation:


Authorized Signature

Wastewater Supt.
Title

Company: Board of Public Utilities-Sewer

Date: 1/20/2021

Virginia Ave.



Proposed Alley Vacation

 We have no objections to the alley vacation

 ✓ We reserve easement rights on the above vacation

 ✓ We offer the following comments on the above alley vacation:

 OHIO EDISON HAS OVERHEAD SERVICE
 FACILITIES WITHIN THIS ALLEY

Authorized Signature
CHRISTOPHER HARPER

Company: Ohio Edison

Date: 1-27-21

ENGINEERING SUPERVISOR
Title

Virginia Ave.